
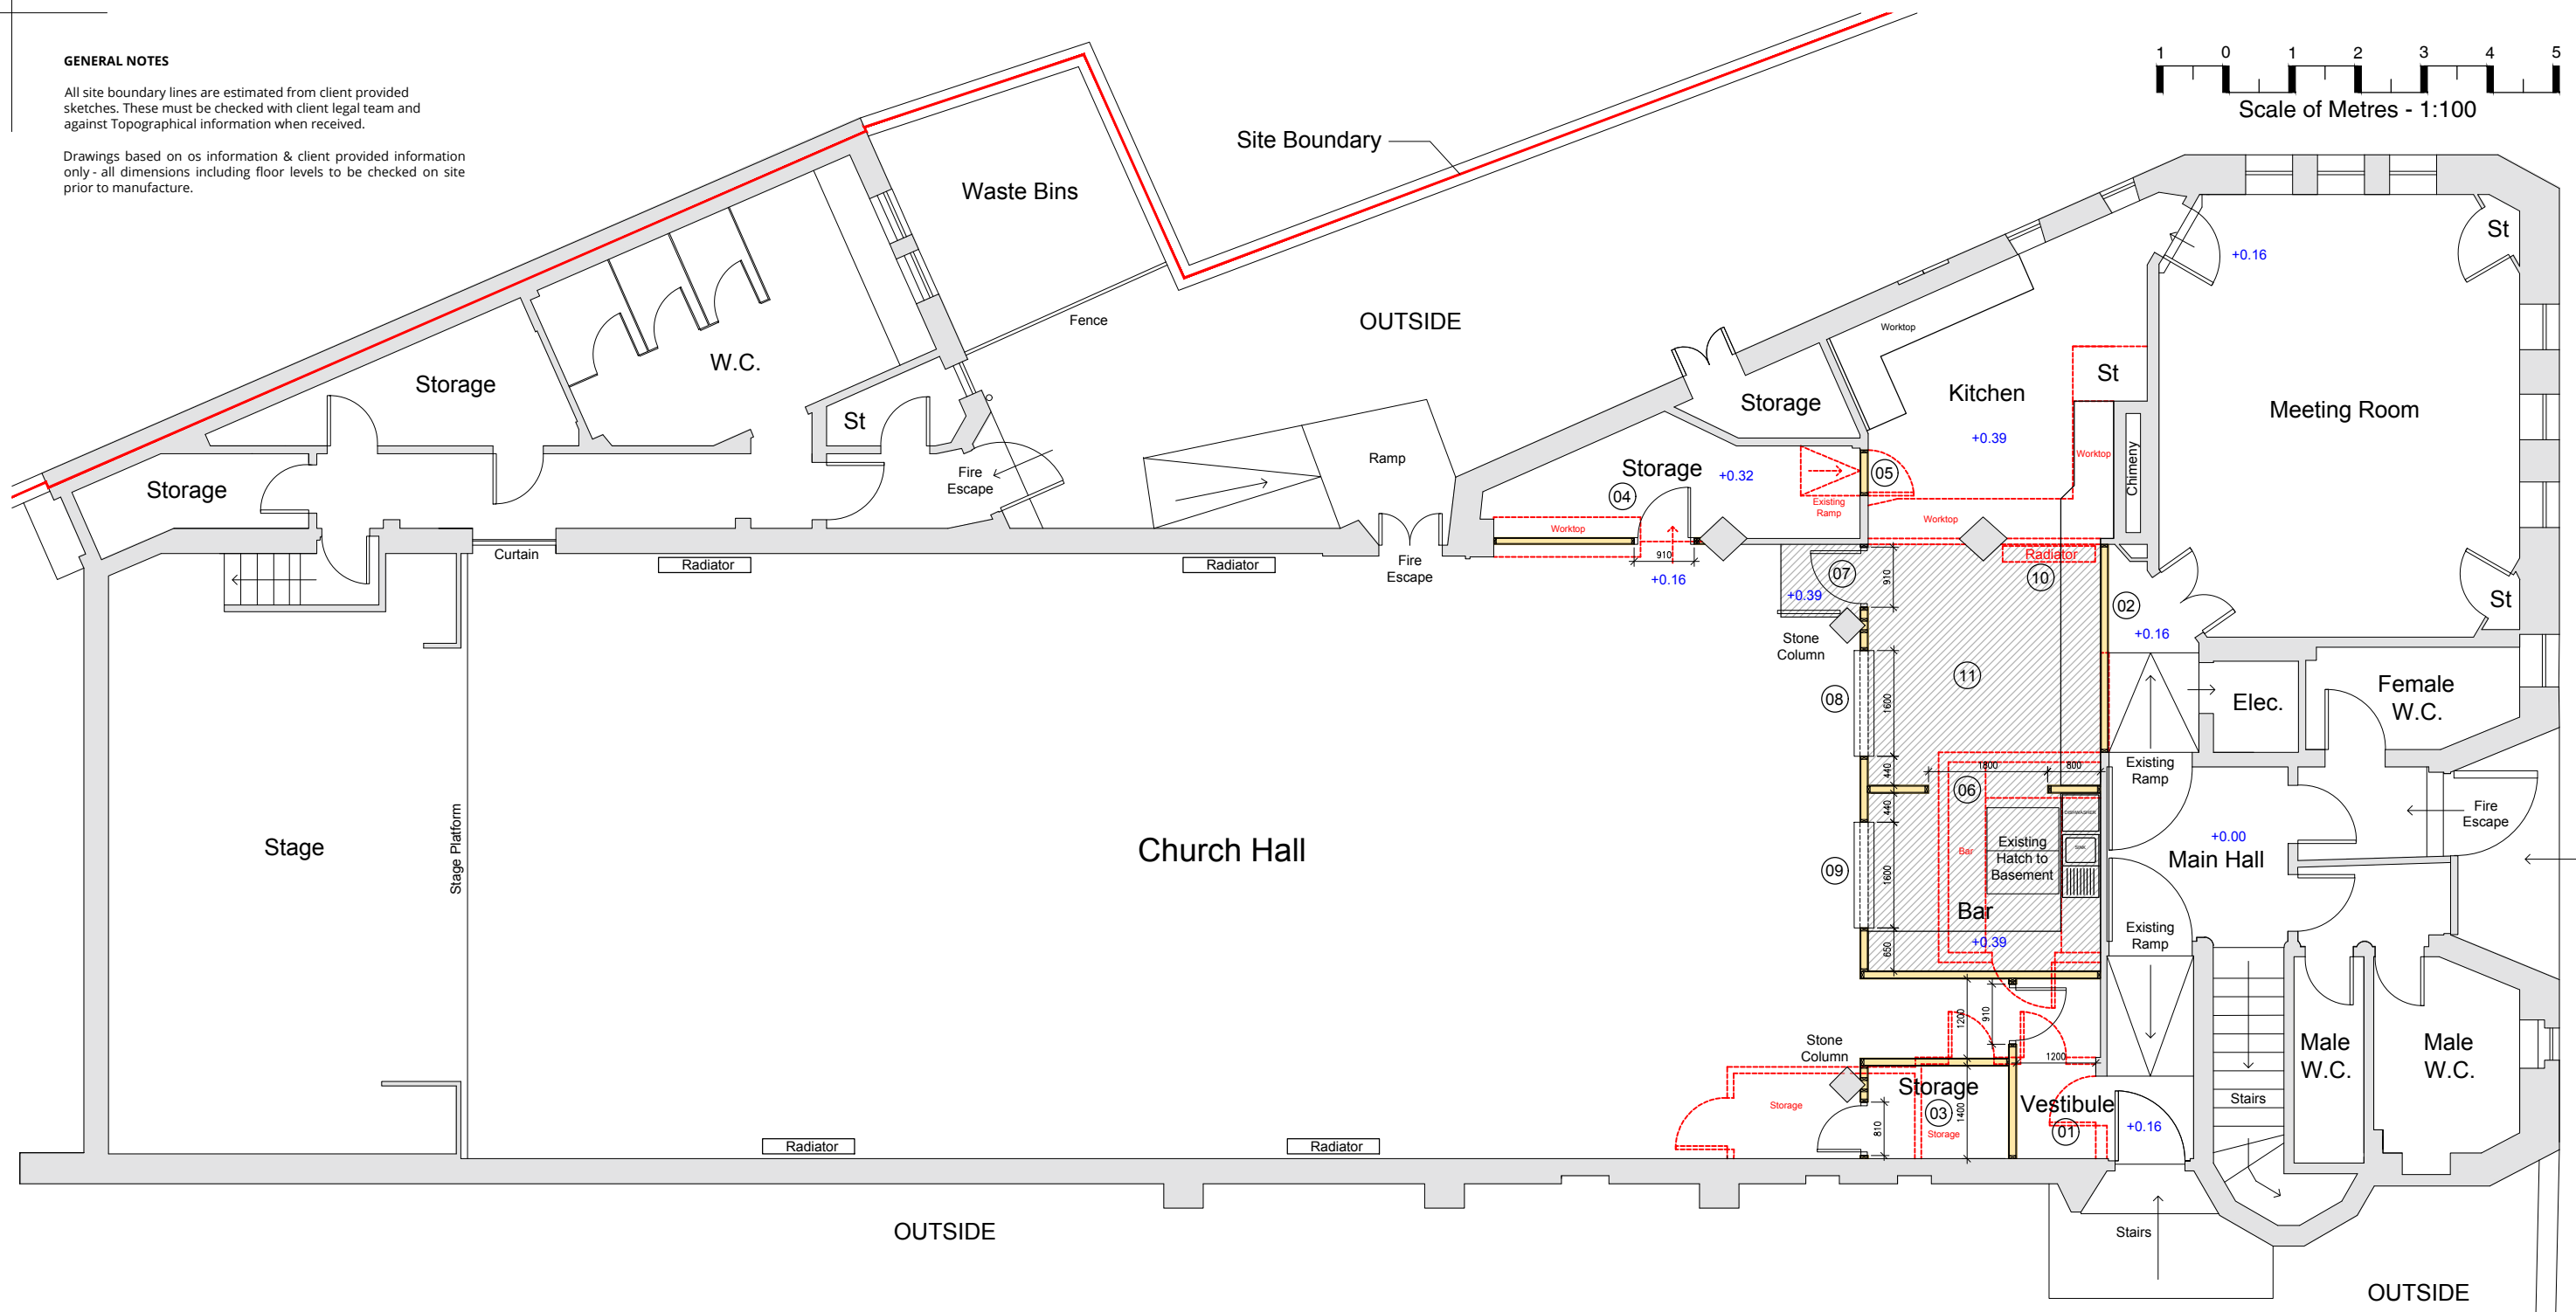


**GENERAL NOTES**

All site boundary lines are estimated from client provided sketches. These must be checked with client legal team and against Topographical information when received.

Drawings based on os information & client provided information only - all dimensions including floor levels to be checked on site prior to manufacture.

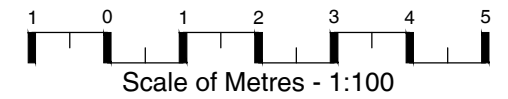

- LEGEND:**
- - - - - Removals
  - New partitions
  - Raised up floor

**Notes:**

**Electrical Work.**  
All electrical work to be carried out to the satisfaction of the Local Authority, BS 7671:2008, amendment 3 (2015) and in accordance with the latest IEE Regulations and British Standards. All new electrical work to be designed, installed & tested in accordance with BS 7671:2008, amendment 3 (2015).

All of the above to be in compliance with relevant BS and Codes of Practice and the following Scottish Technical Standard Non Domestic Handbook Clauses :-

**Drainage.**  
New drainage pop-up required for Bar dishwasher and sink.

- SCOPING NOTES:**
1. Existing Vestibule to be enlarged. New access to Church Hall to be created.
  2. New partition to be formed to between existing Main Hall and proposed enlarged Kitchen.
  3. New Storage to be formed.
  4. Existing Cloaks to be changed to new Storage. Existing worktop to be removed. New partition with door to be formed between new Storage and existing Church Hall.
  5. Existing ramp and door to be removed. Door opening to be filled up.
  6. New partitions to be formed as shown to create enlarged Kitchen and Bar.
  7. New door to be installed to provide access between existing Church Hall and Kitchen.
  8. Kitchen counter to be created.
  9. Bar counter to be created.
  10. Existing radiator to be removed.
  11. Hatched area of floor to be raised up to achieve existing Kitchen floor level.

REV			
Extension of Kitchen			
Project	Lady Loretto and St Michael's Church Musselburgh		
Drawing Title	Church Hall Proposed Ground Floor plan		
Date	October 2020	Scale	1:100 @ A3
Issue Status	Planning		
Drawing No.	003	Rev.	Drawn

All dimensions and levels to be checked on site and the Architect to be informed of any discrepancies prior to the commencement of work. Unspecified dimensions are not to be scaled off this drawing. All dimensions are in millimetres unless otherwise specified. If any dimensions or details conflict please notify the Architect immediately.